
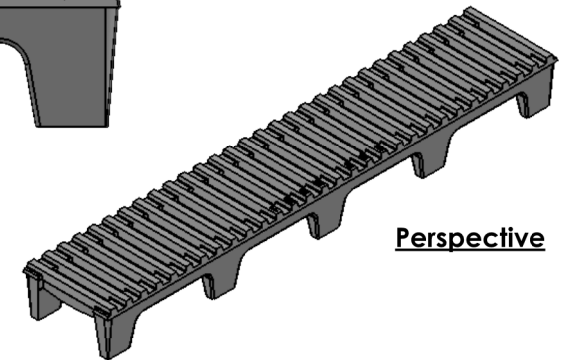
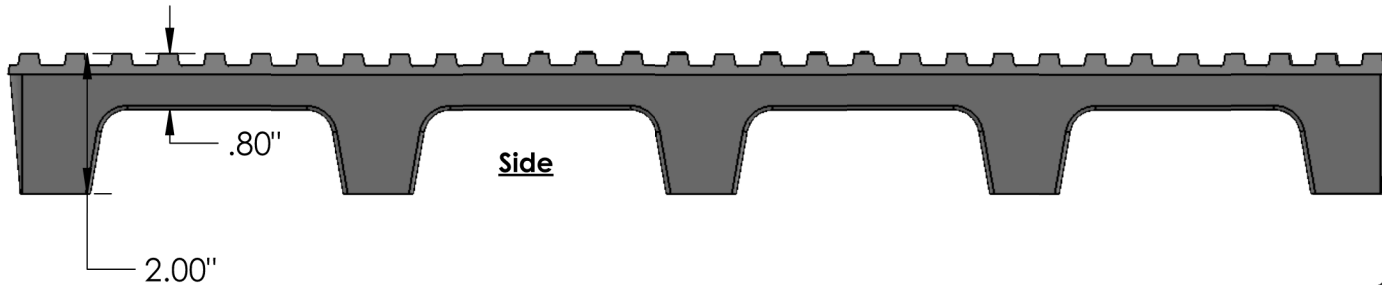
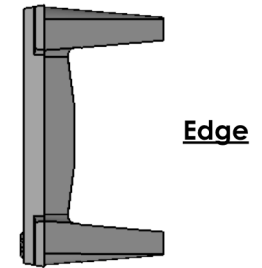
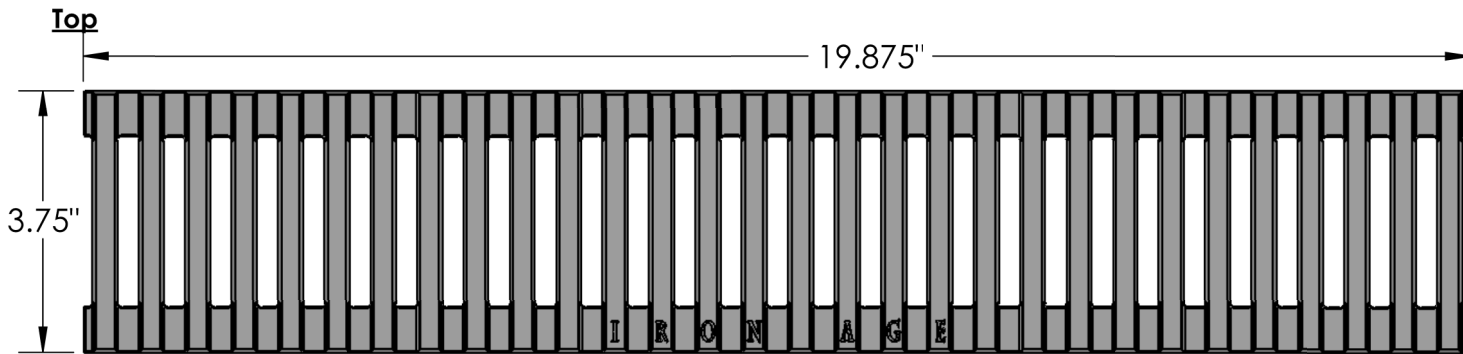


3x Array

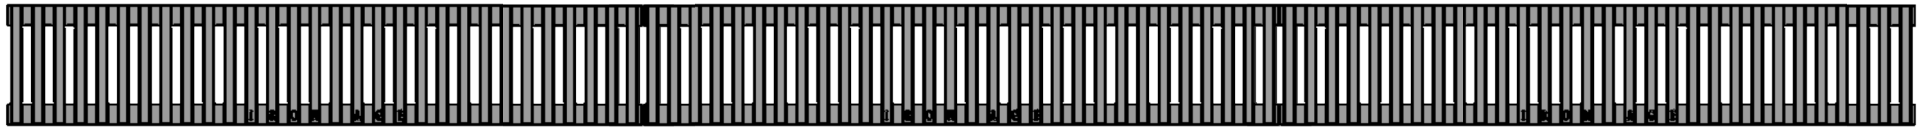

 **IRON AGE** 2104 SW 152nd St #4 TEL 206.276.0925
 DESIGNS Burién, WA 98166 FAX 206.257.0318
 www.ironagedesigns.com

Regular Joe 3.75"x20" Trench Grate

Drawn by: JH
 Date: 8/23/16
 Scale: Not to Scale

DWG. NO. 01-JOE.I.3.75x20_20AH

NOTES:

1. Material: cast iron
2. Finish: Natural
3. Fits frame by: Others
4. Edge thickness: 2"; No openings greater than 1/2"
5. Weight approx. 9 lbs
6. Free Drain Area: 28.9%
7. Due to casting inconsistencies all dimensions are nominal.